


NOTE:
ELEVATIONS SHOWN ON THIS PLAN ARE BASED UPON NAVD88 DATUM
TIDE ELEVATIONS ARE APPROXIMATELY 5.7' HIGHER THAN NAVD88 DATUM.

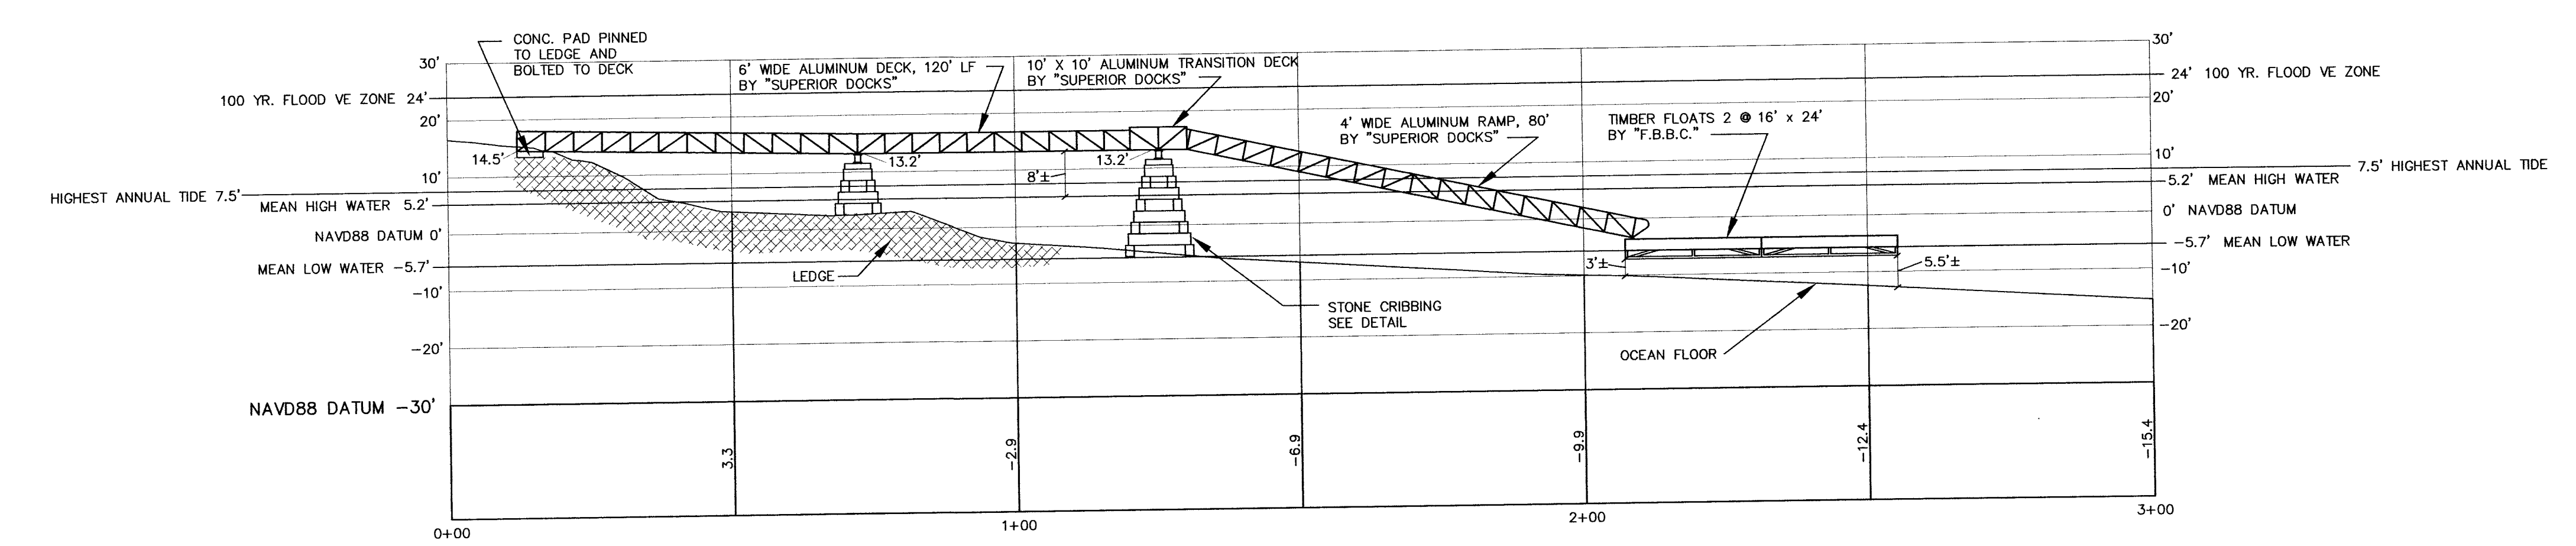

PLANNING BOARD APPROVAL

DATE: _____

CONTRACTOR
FRENCHMAN'S BAY BOATING CO., INC.
 FORTY GREELEY AVENUE
 BAR HARBOR, ME 04609
 207-288-3346

FRENCHMAN'S BAY
REAL ESTATE HOLDINGS, LLC
 P.O. BOX 466 BAR HARBOR, ME 04609
 TAX MAP 224 LOT 9

PLAN & PROFILE OF
FIXED PIER, RAMP AND FLOATS

DATE: AUGUST 21, 2019
 SCALE: AS NOTED
 DRAWN BY: PFN
 CHECKED BY: RVC
 REVISED AUGUST 22, 2019
 OCTOBER 6, 2019
 MARCH 31, 2020