



# TOWN OF BAR HARBOR

HANCOCK CO.  
MAINE



## LEGEND



- Parcel Boundary
- Right of Way
- Historical Parcel Line
- Stream
- Lake or Pond
- Building
- Match Line
- Zoning District Boundary
- Vernal Pools
- Wetlands
- 911 Property Address
- 25 Parcel Number in Map
- 101-001-000 Parcel Number Abutting Maps

## FEMA DISTRICT


- A
- AE
- VE
- X

## LOCATION

213	214	215	216	217
220	221	222	223	224
227	228	229	230	231
235	236	237	238	239
243	244	245	246	247

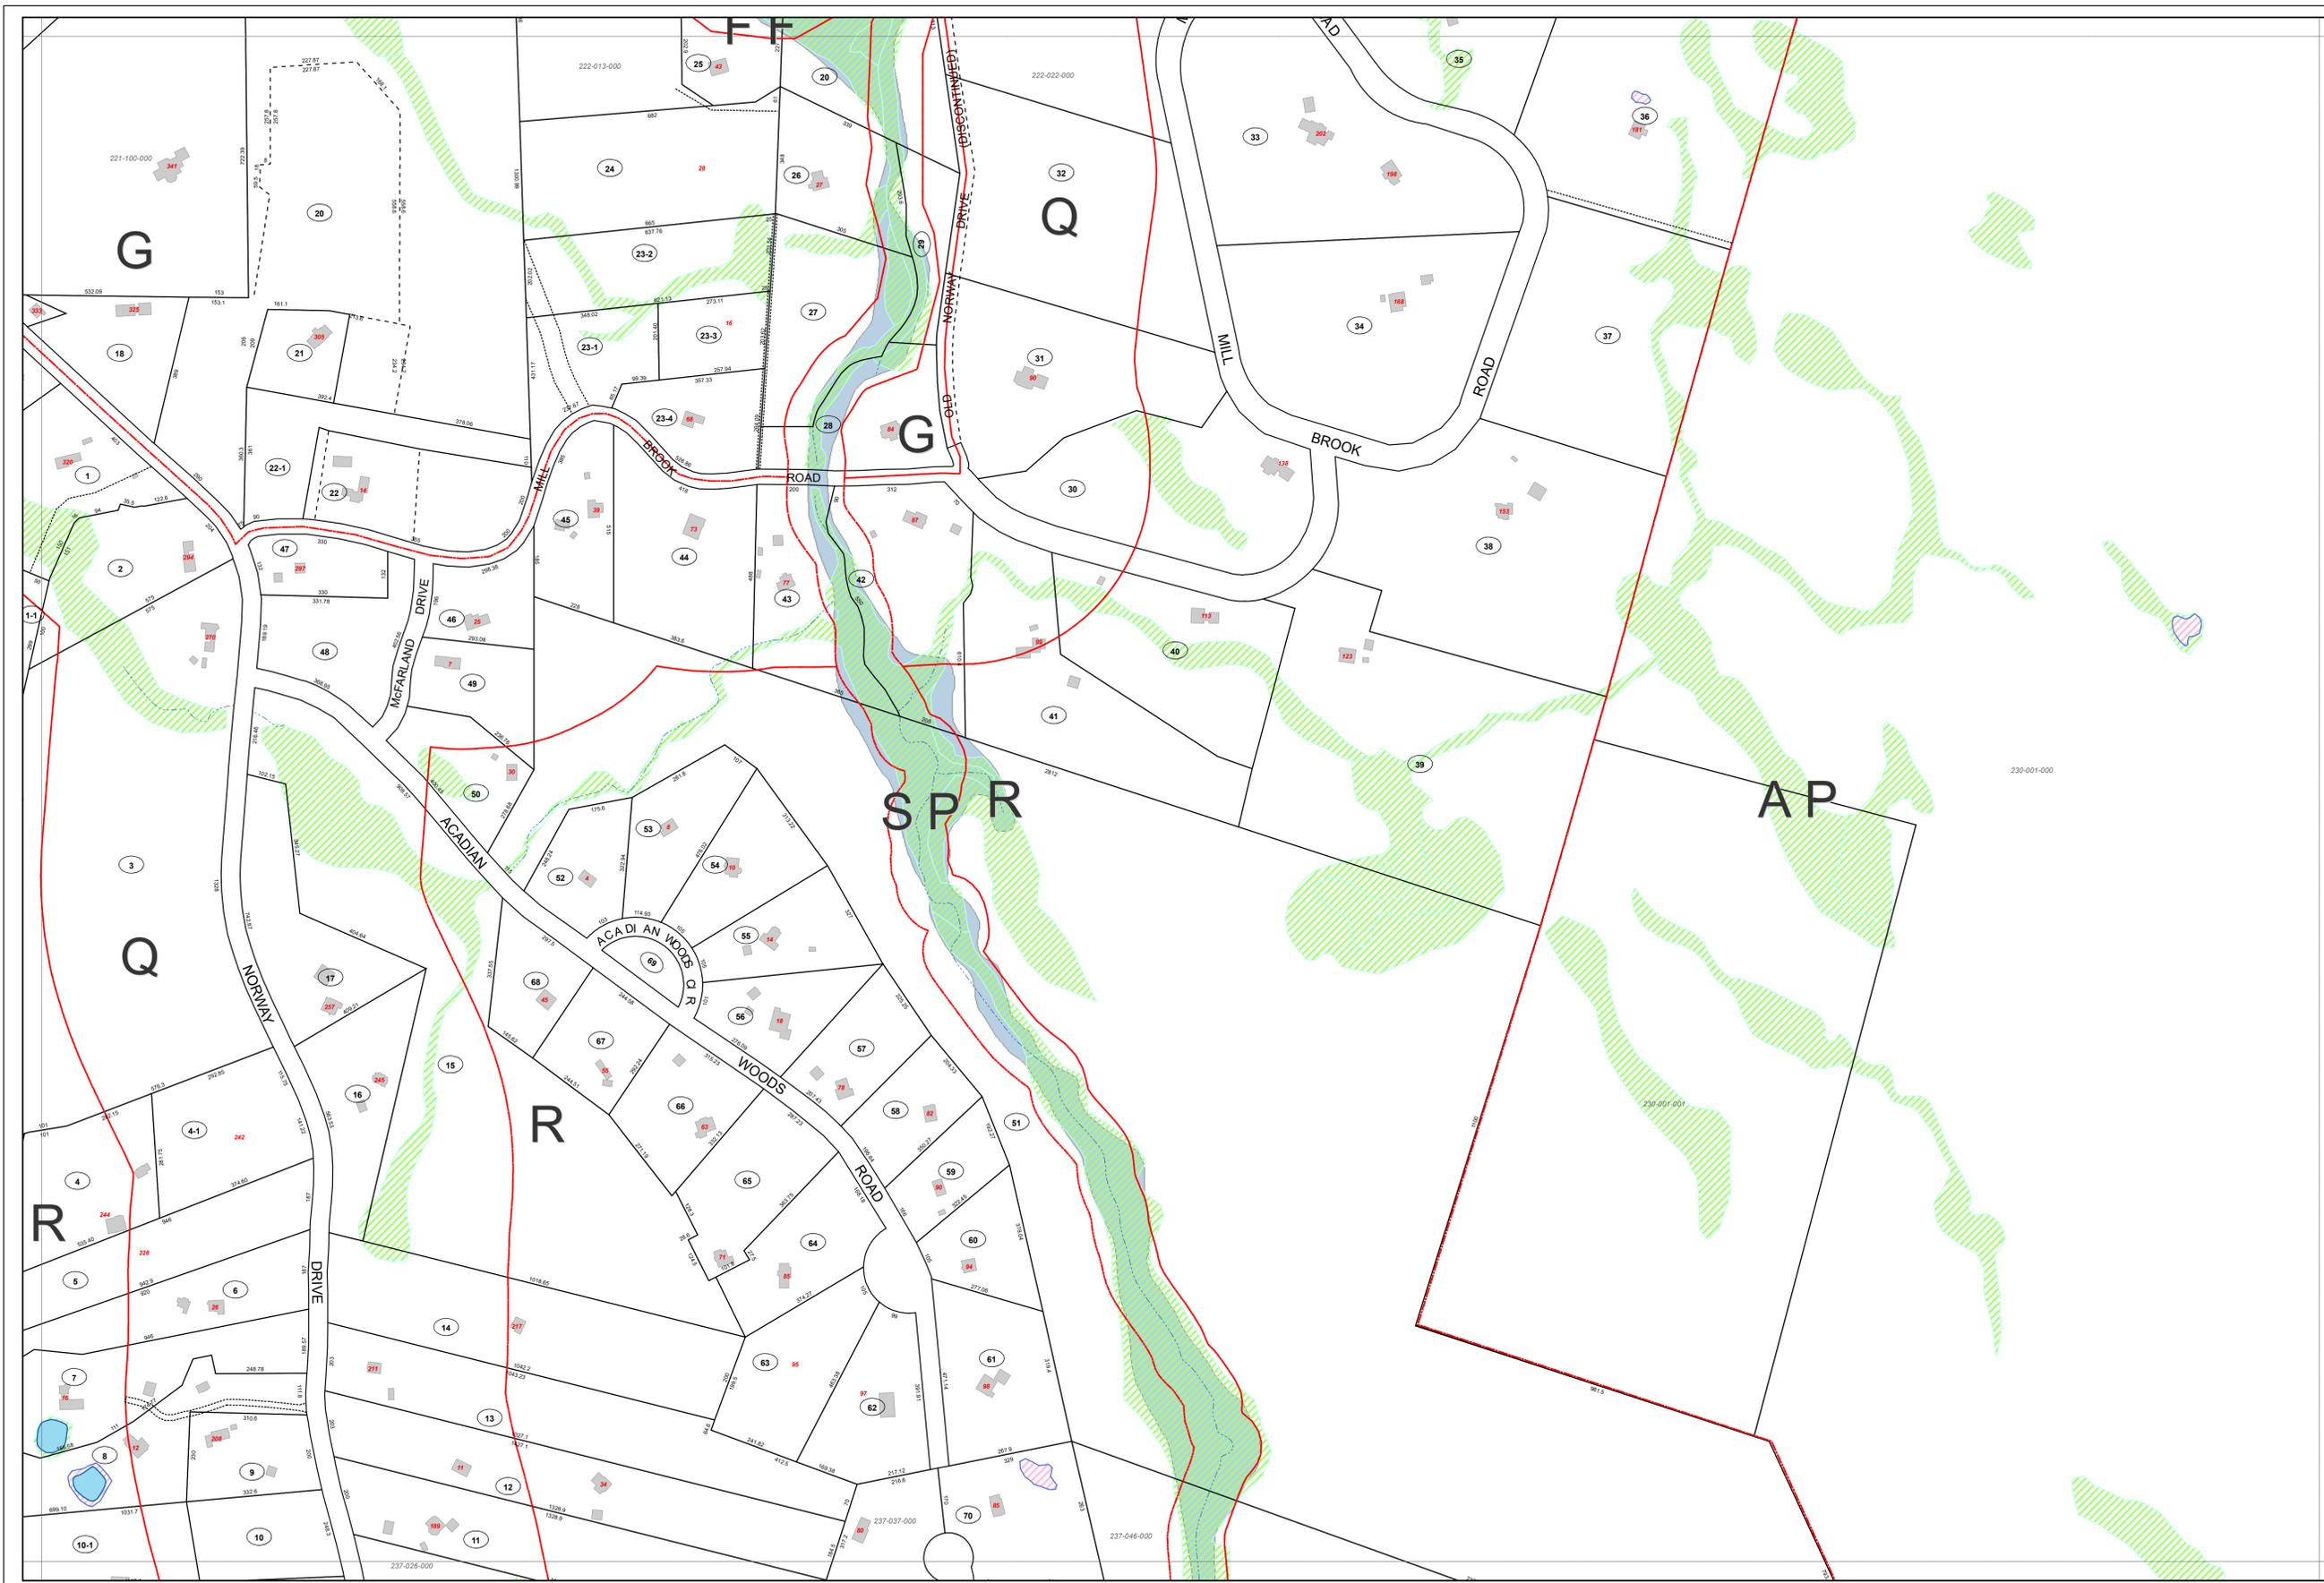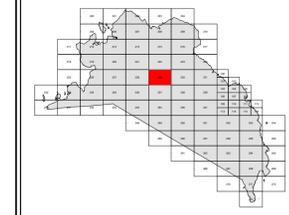

**DISCLAIMER**  
Tax maps are compiled from aerial photography, existing surveys, deeds, and landowner's descriptions. They are to be used for assessment purposes only, and not for conveyance.

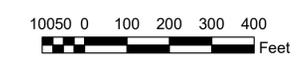

# 2025 229